


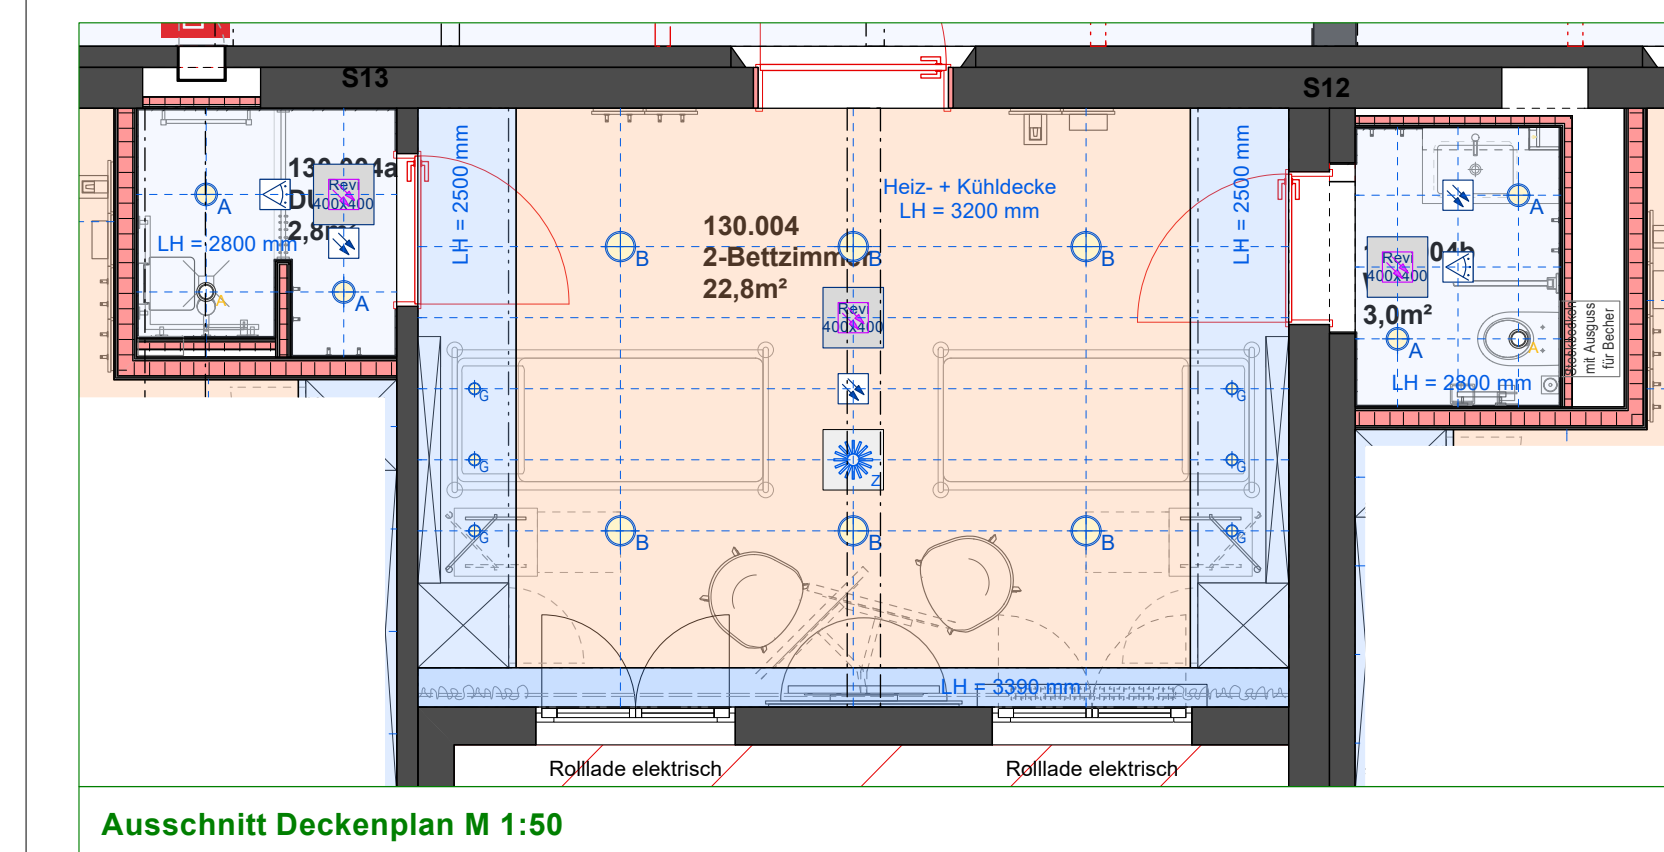

|                                          |                |
|------------------------------------------|----------------|
| 3.OG-Südfügel - Ansichten-Zimmer-130.004 |                |
| Plan-Nr. : 194-0-33.24-D                 | M: 1:20        |
| Datum: 04.12.2025                        | Format: DIN A0 |