



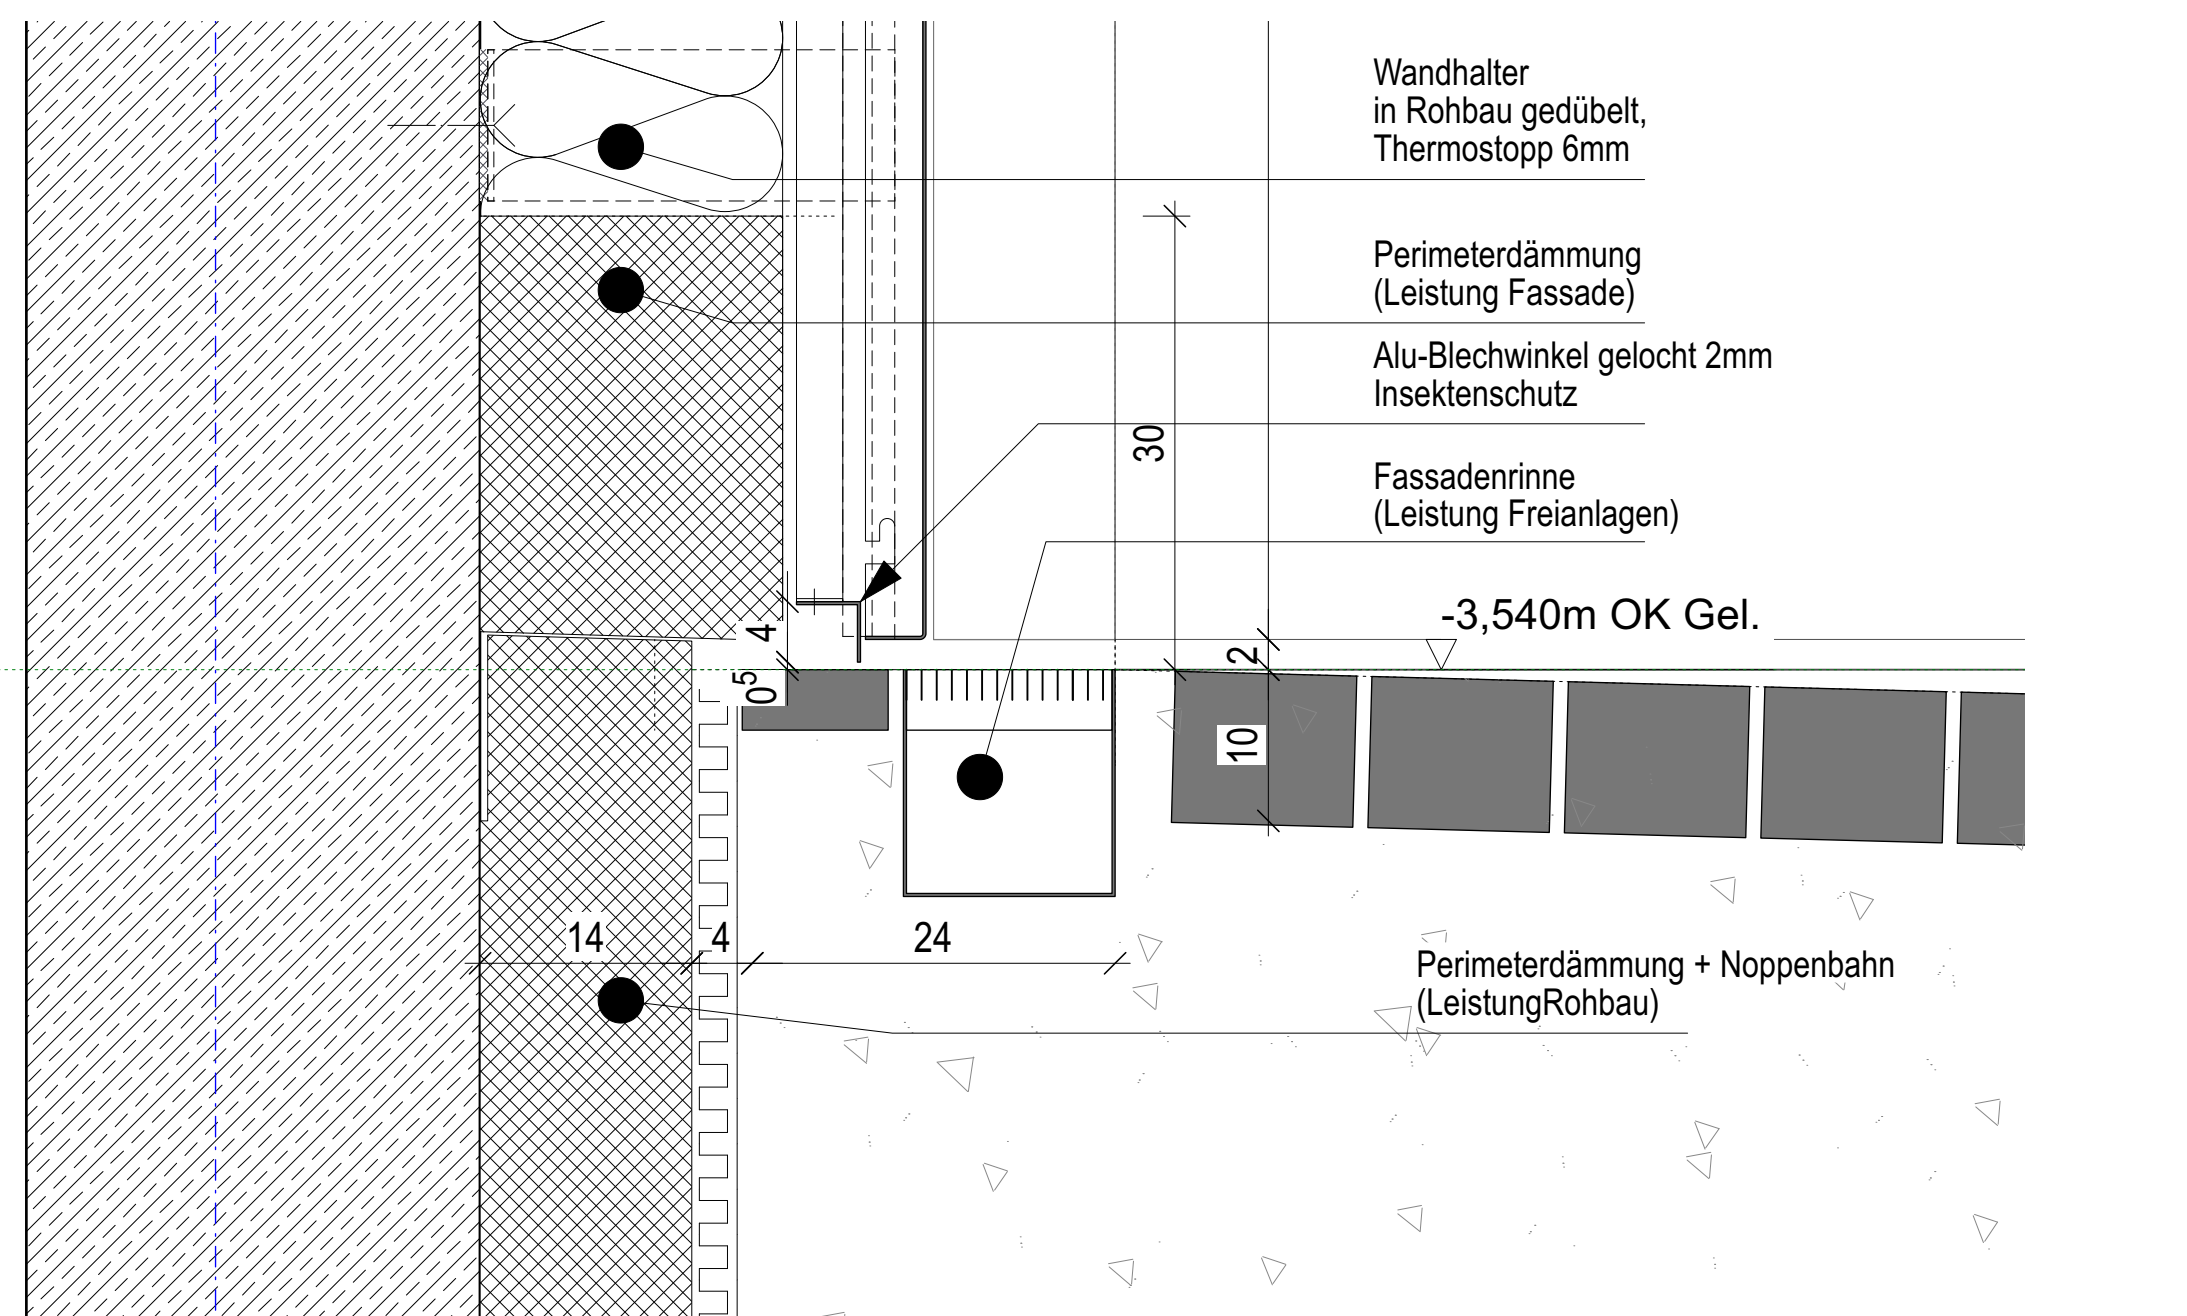



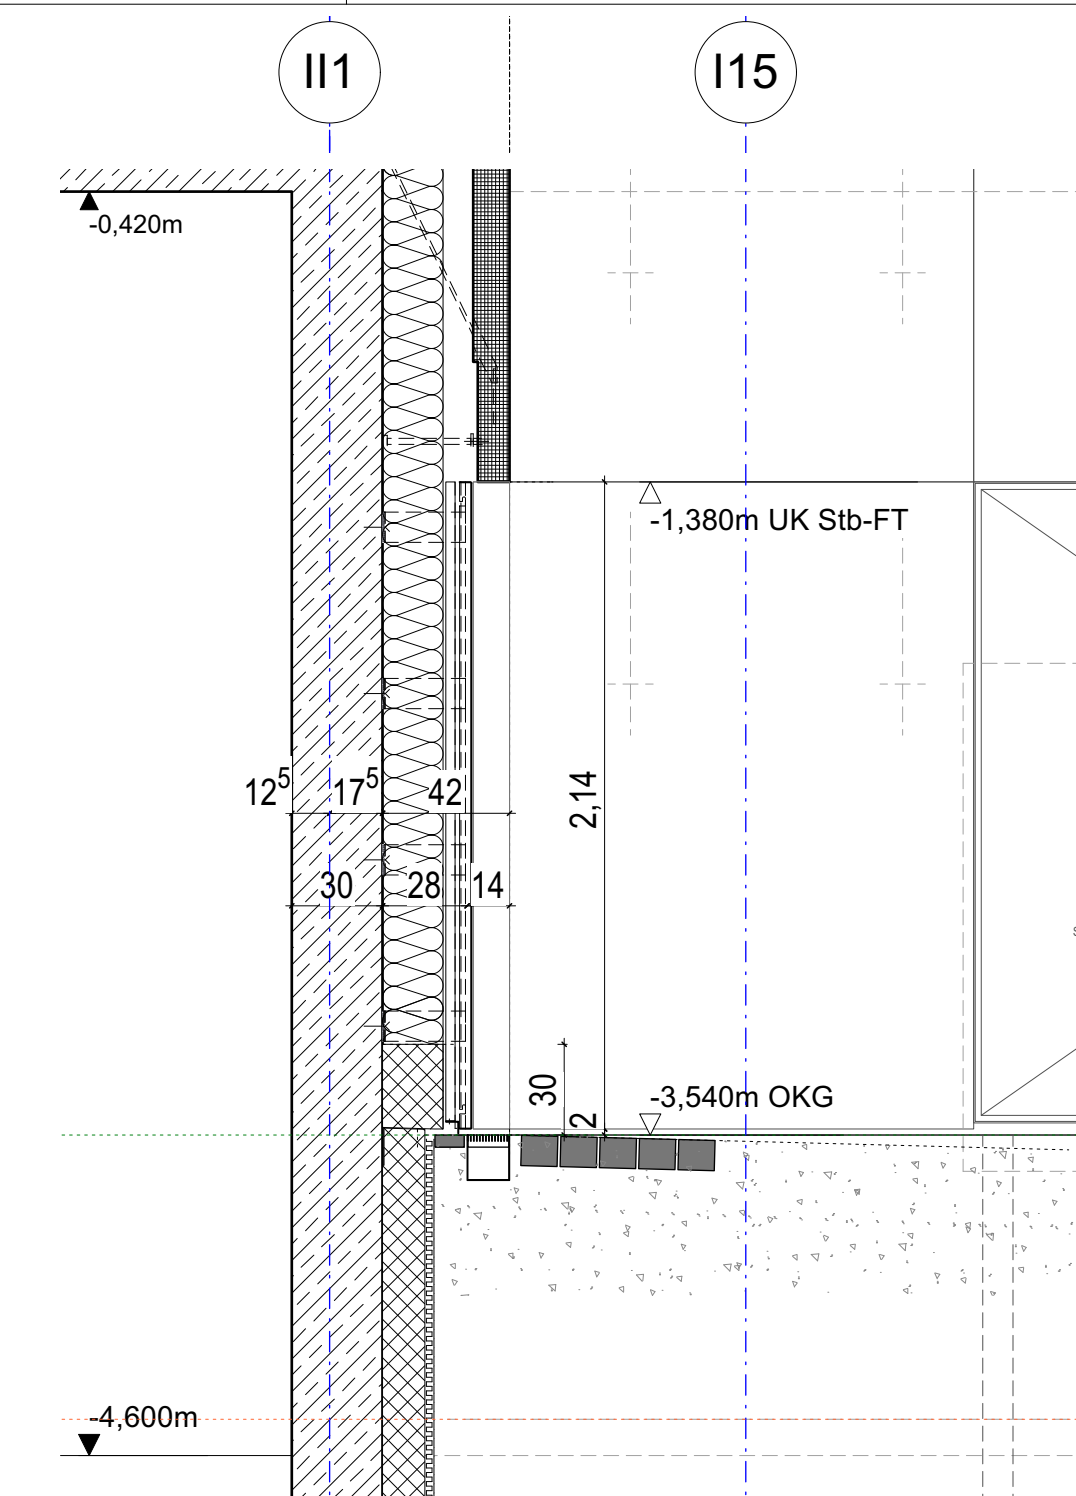

B	Planfortschreibung	29.10.25	HW
A	Planfortschreibung	03.09.25	HW
INDEX	ÄNDERUNG / ERGÄNZUNG	DATUM	VERFASSER

eigene Projektnr.:	zur freien Verfügung:
Bauherr Universität zu Köln Ort und Datum: Unterschrift: 	

Gebäude Null = OKFF EG = 55,24m ü NN

Gebäude-Nummer: 330 Gebäude: CDK - Neubau des Departments für Chemie und die Didaktiken der Naturwissenschaften der Universität zu Köln Ring - Bauteil: -2 Anschrift: Universität zu Köln, Albertus-Magnus-Platz, 50923 KÖLN	Universität zu Köln Der Kanzler Dezernat 5 Albertus Magnus Platz 50923 Köln
---	--

ARC 5 DT 73130

Dateipfad CDK_ANSICHTEN_DETAILS_aktuell_vwx					
Datei Name					
Gewerk	Architektur			Protektzelle UzK A_SW-100.ctb	Maßstab 1:25
Xblattnr.	Plandatum			Layout	
-	12.06.2025			DIN A1	
-		Gezeichnet		Index	Indexdatum
-	H/W			R	